

[Centre Waste Grate 910 x 910.pdf](#)

[Centre Waste Grate 1010 x 1010.pdf](#)


[Centre Waste Grate 1220 x 1220.pdf](#)

[Centre Waste Grate 1230 x 910.pdf](#)

[Centre Waste Grate 1230 x 1010.pdf](#)


[Centre Waste Grate 1380 x 910.pdf](#)

[Centre Waste Grate 1670 x 910.pdf](#)

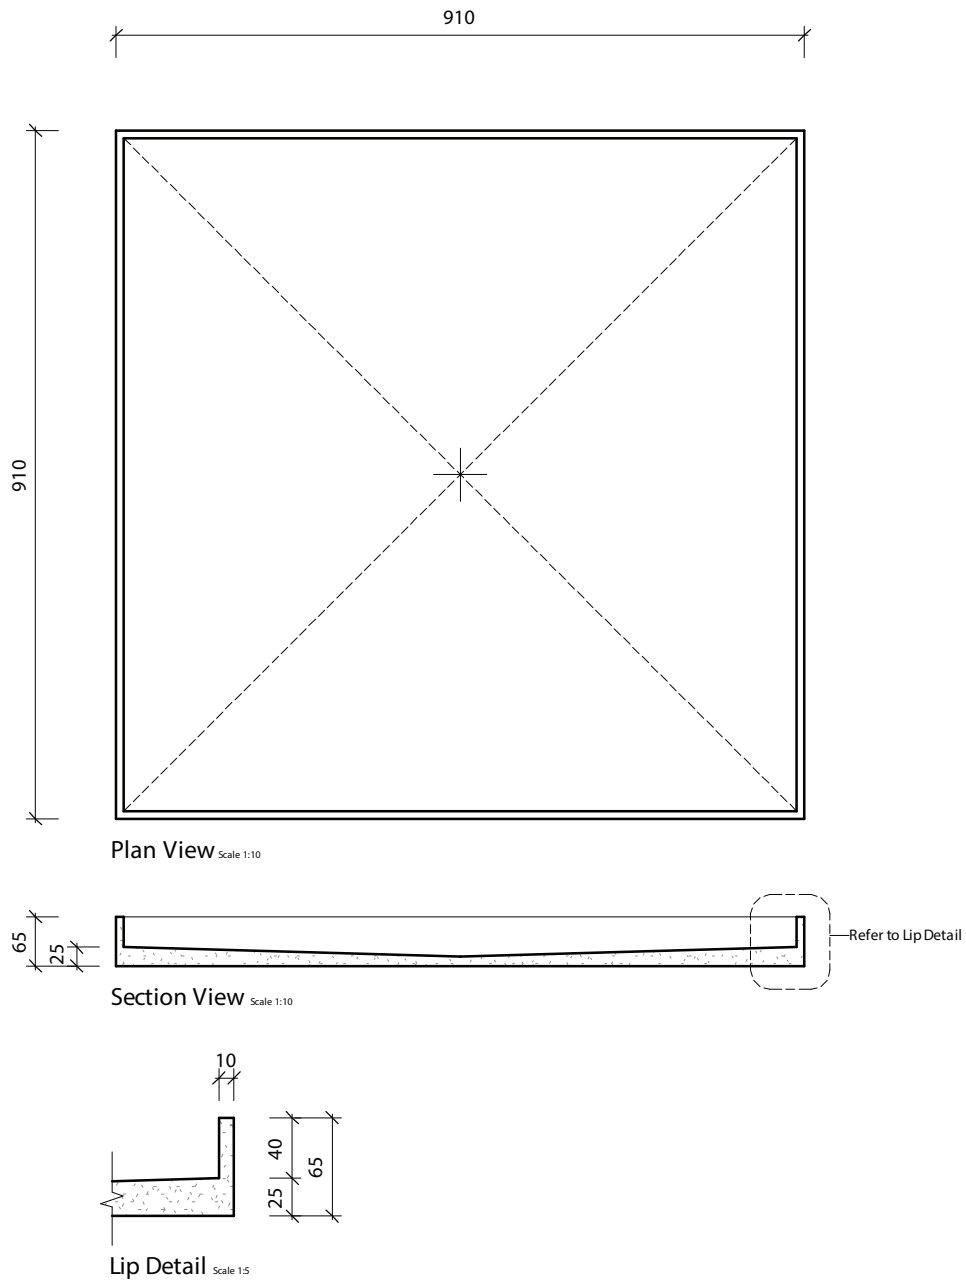


- AS 3740-2010 and AS 3588-1996 compliant
- Manufactured with the recommended ratio of fall within a shower area (between 1:60 and 1:80)
- Shower base dimensions may vary by +/- 5%
- Tile, vinyl or lay the flooring of your choice directly onto shower base
- Integrated waste outlet (Puddle Flange, Tile In Grate, Vinyl Waste or Channel Grate)
- Easy to trim lip
- Easy to re-size shower base



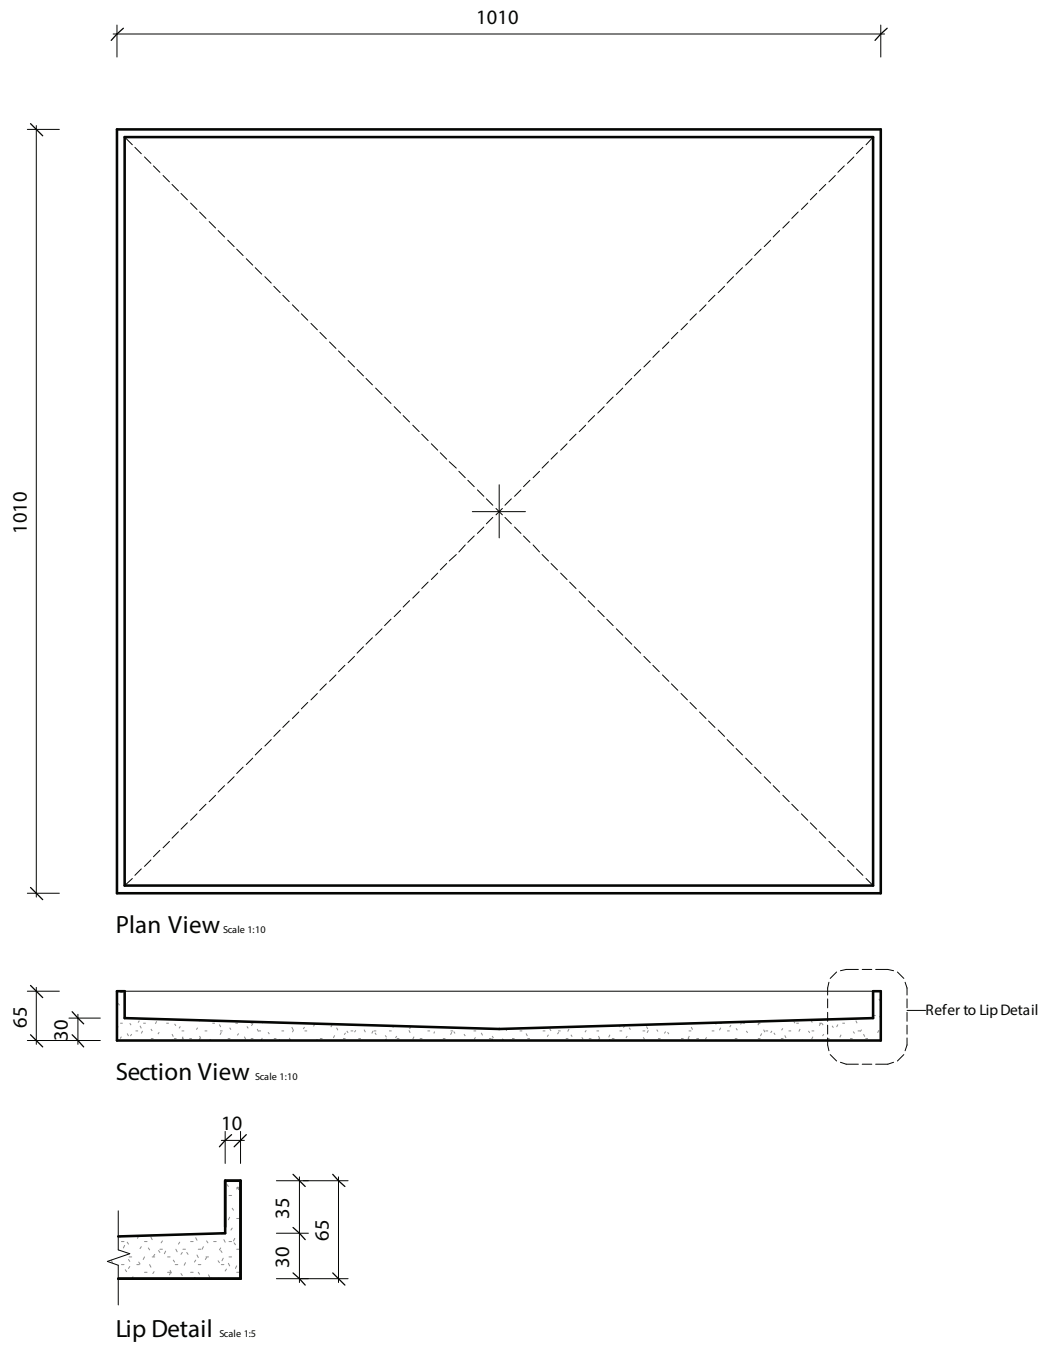


- AS 3740-2010 and AS 3588-1996 compliant
- Manufactured with the recommended ratio of fall within a shower area (between 1:60 and 1:80)
- Shower base dimensions may vary by +/- 5%
- Tile, vinyl or lay the flooring of your choice directly onto shower base
- Integrated waste outlet (Puddle Flange, Tile In Grate, Vinyl Waste or Channel Grate)
- Easy to trim lip
- Easy to re-size shower base



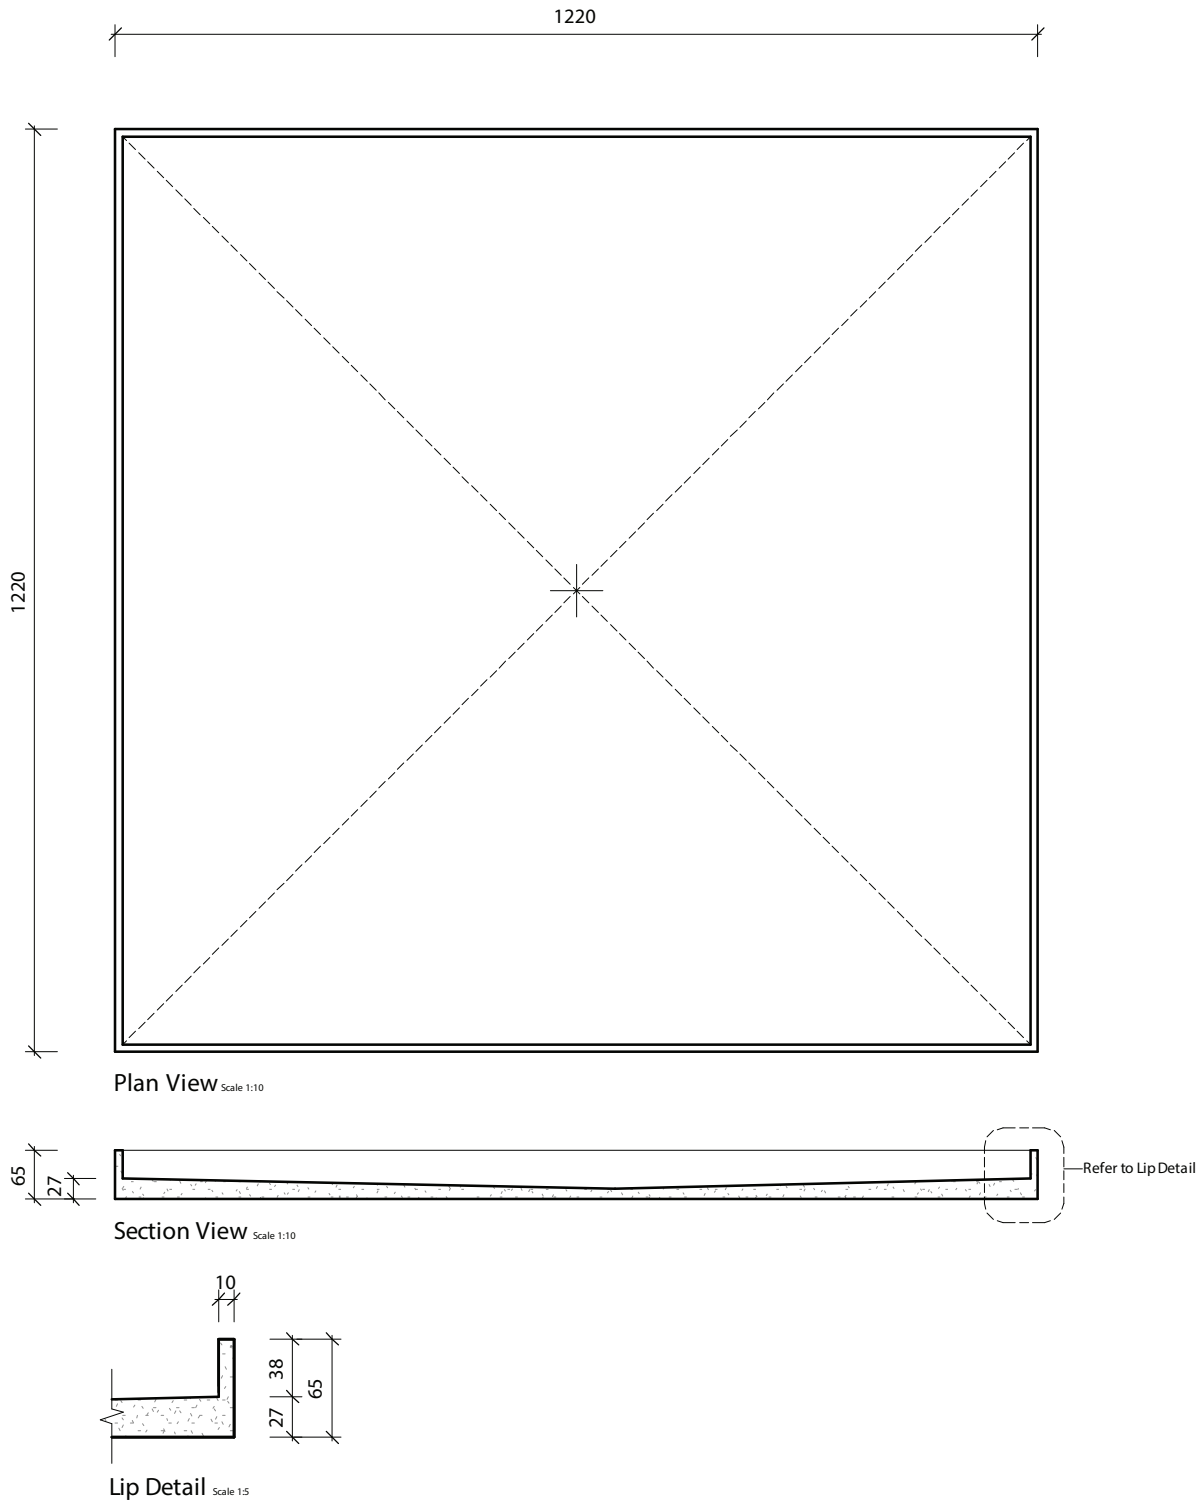


- AS 3740-2010 and AS 3588-1996 compliant
- Manufactured with the recommended ratio of fall within a shower area (between 1:60 and 1:80)
- Shower base dimensions may vary by +/- 5%
- Tile, vinyl or lay the flooring of your choice directly onto shower base
- Integrated waste outlet (Puddle Flange, Tile In Grate, Vinyl Waste or Channel Grate)
- Easy to trim lip
- Easy to re-size shower base



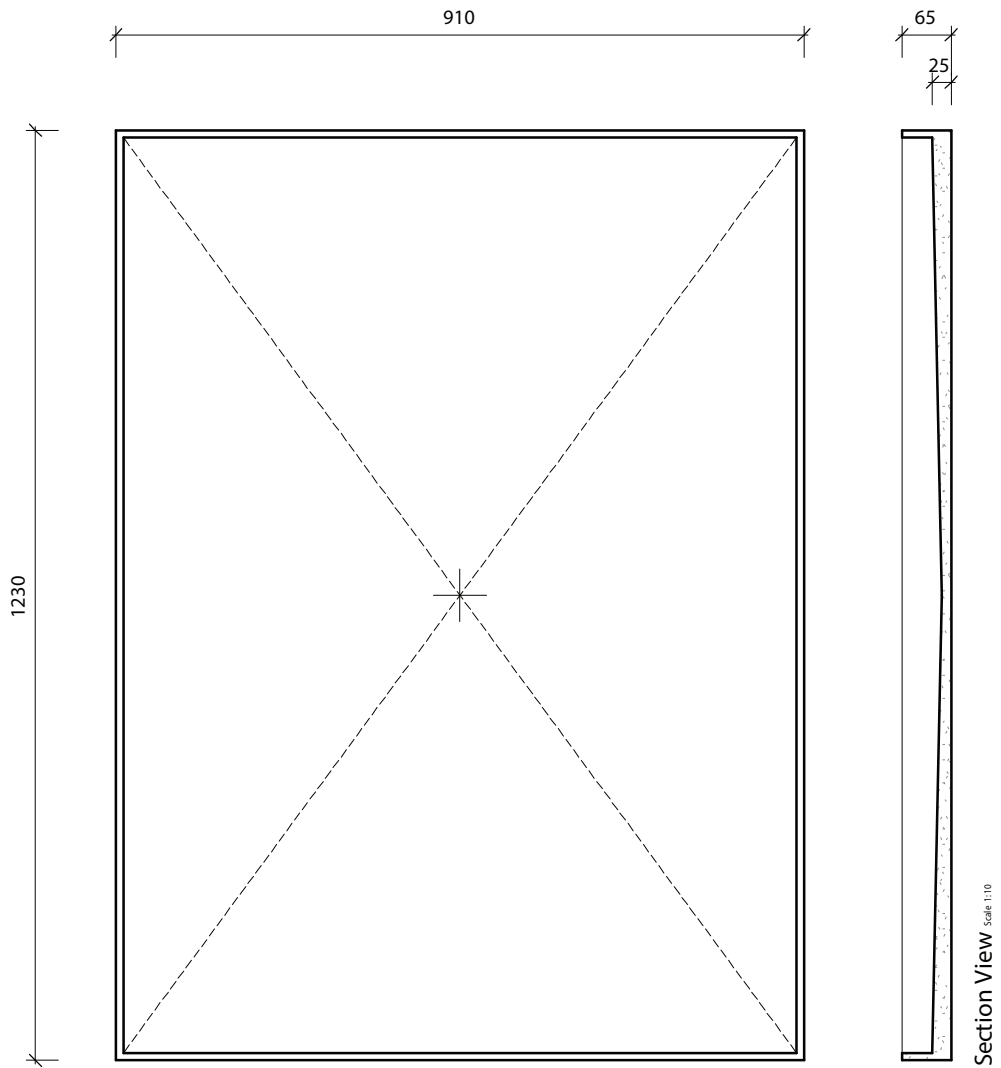


Plan View Scale 1:10

Section View Scale 1:10

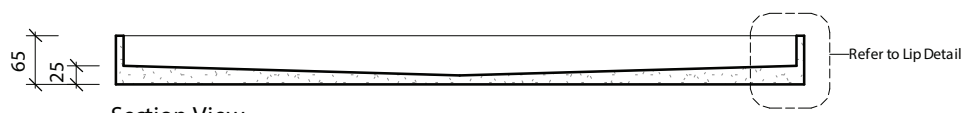




Section View Scale 1:10

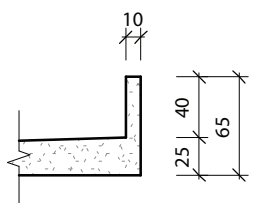

Lip Detail Scale 1:5


- AS 3740-2010 and AS 3588-1996 compliant
- Manufactured with the recommended ratio of fall within a shower area (between 1:60 and 1:80)
- Shower base dimensions may vary by +/- 5%
- Tile, vinyl or lay the flooring of your choice directly onto shower base
- Integrated waste outlet (Puddle Flange, Tile In Grate, Vinyl Waste or Channel Grate)
- Easy to trim lip
- Easy to re-size shower base



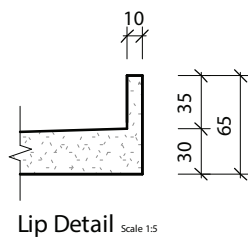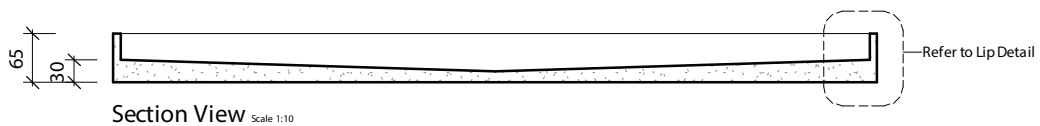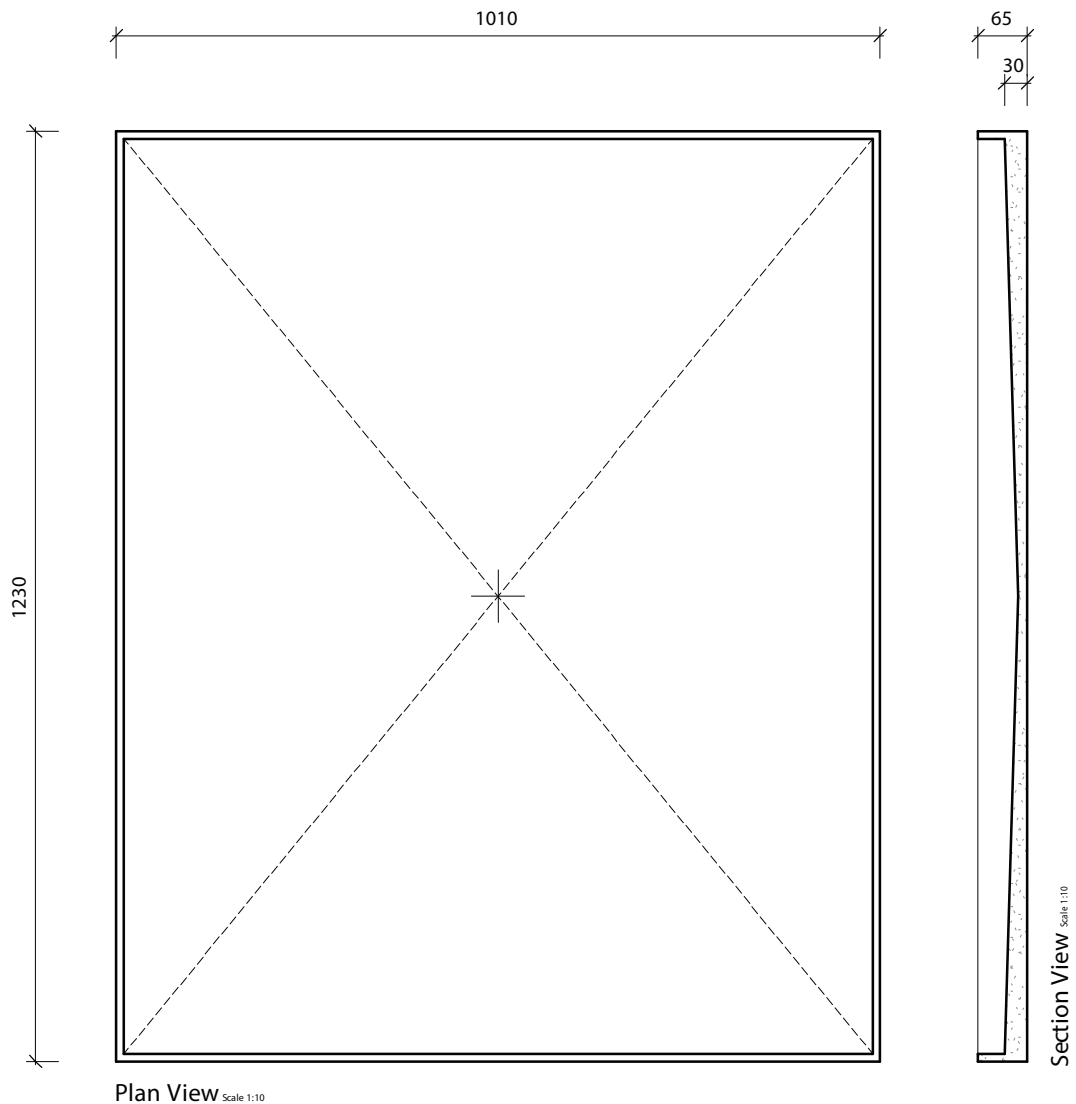

- AS 3740-2010 and AS 3588-1996 compliant
- Manufactured with the recommended ratio of fall within a shower area (between 1:60 and 1:80)
- Shower base dimensions may vary by +/- 5%
- Tile, vinyl or lay the flooring of your choice directly onto shower base
- Integrated waste outlet (Puddle Flange, Tile In Grate, Vinyl Waste or Channel Grate)
- Easy to trim lip
- Easy to re-size shower base




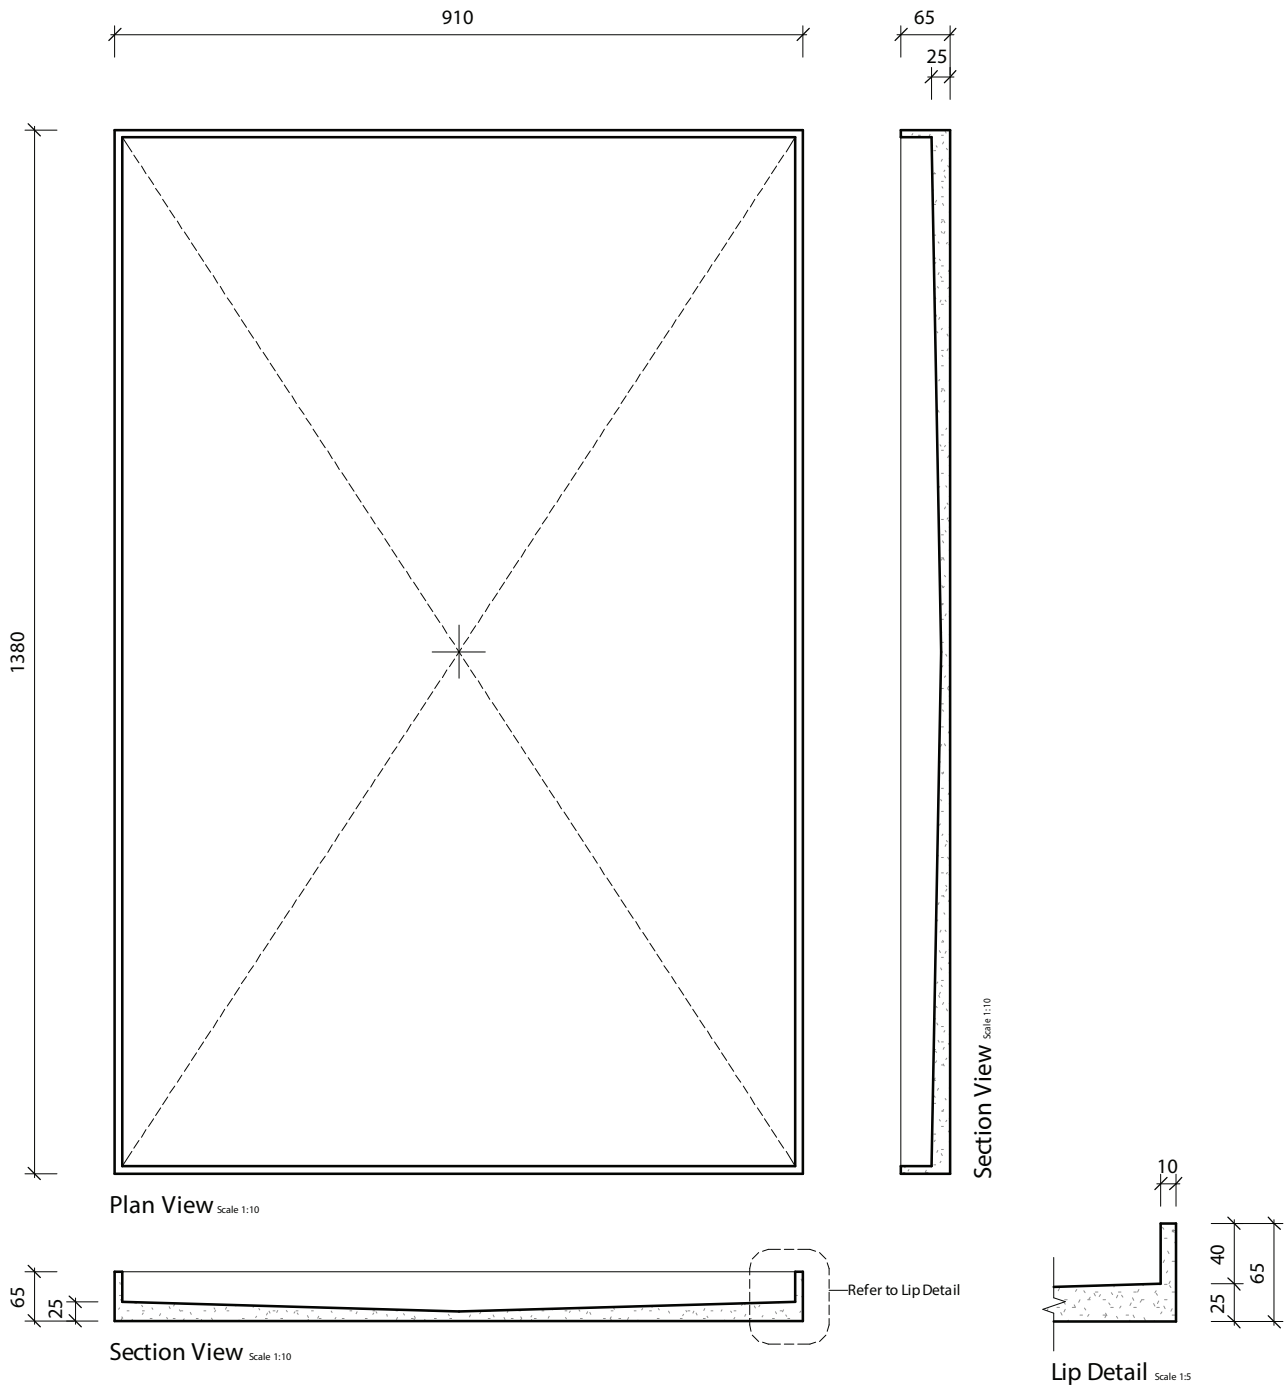

- AS 3740-2010 and AS 3588-1996 compliant
- Manufactured with the recommended ratio of fall within a shower area (between 1:60 and 1:80)
- Shower base dimensions may vary by +/- 5%
- Tile, vinyl or lay the flooring of your choice directly onto shower base
- Integrated waste outlet (Puddle Flange, Tile In Grate, Vinyl Waste or Channel Grate)
- Easy to trim lip
- Easy to re-size shower base



Centre Waste 1670mm x 910mm UNI-WI 609C_(P)(S)(V)

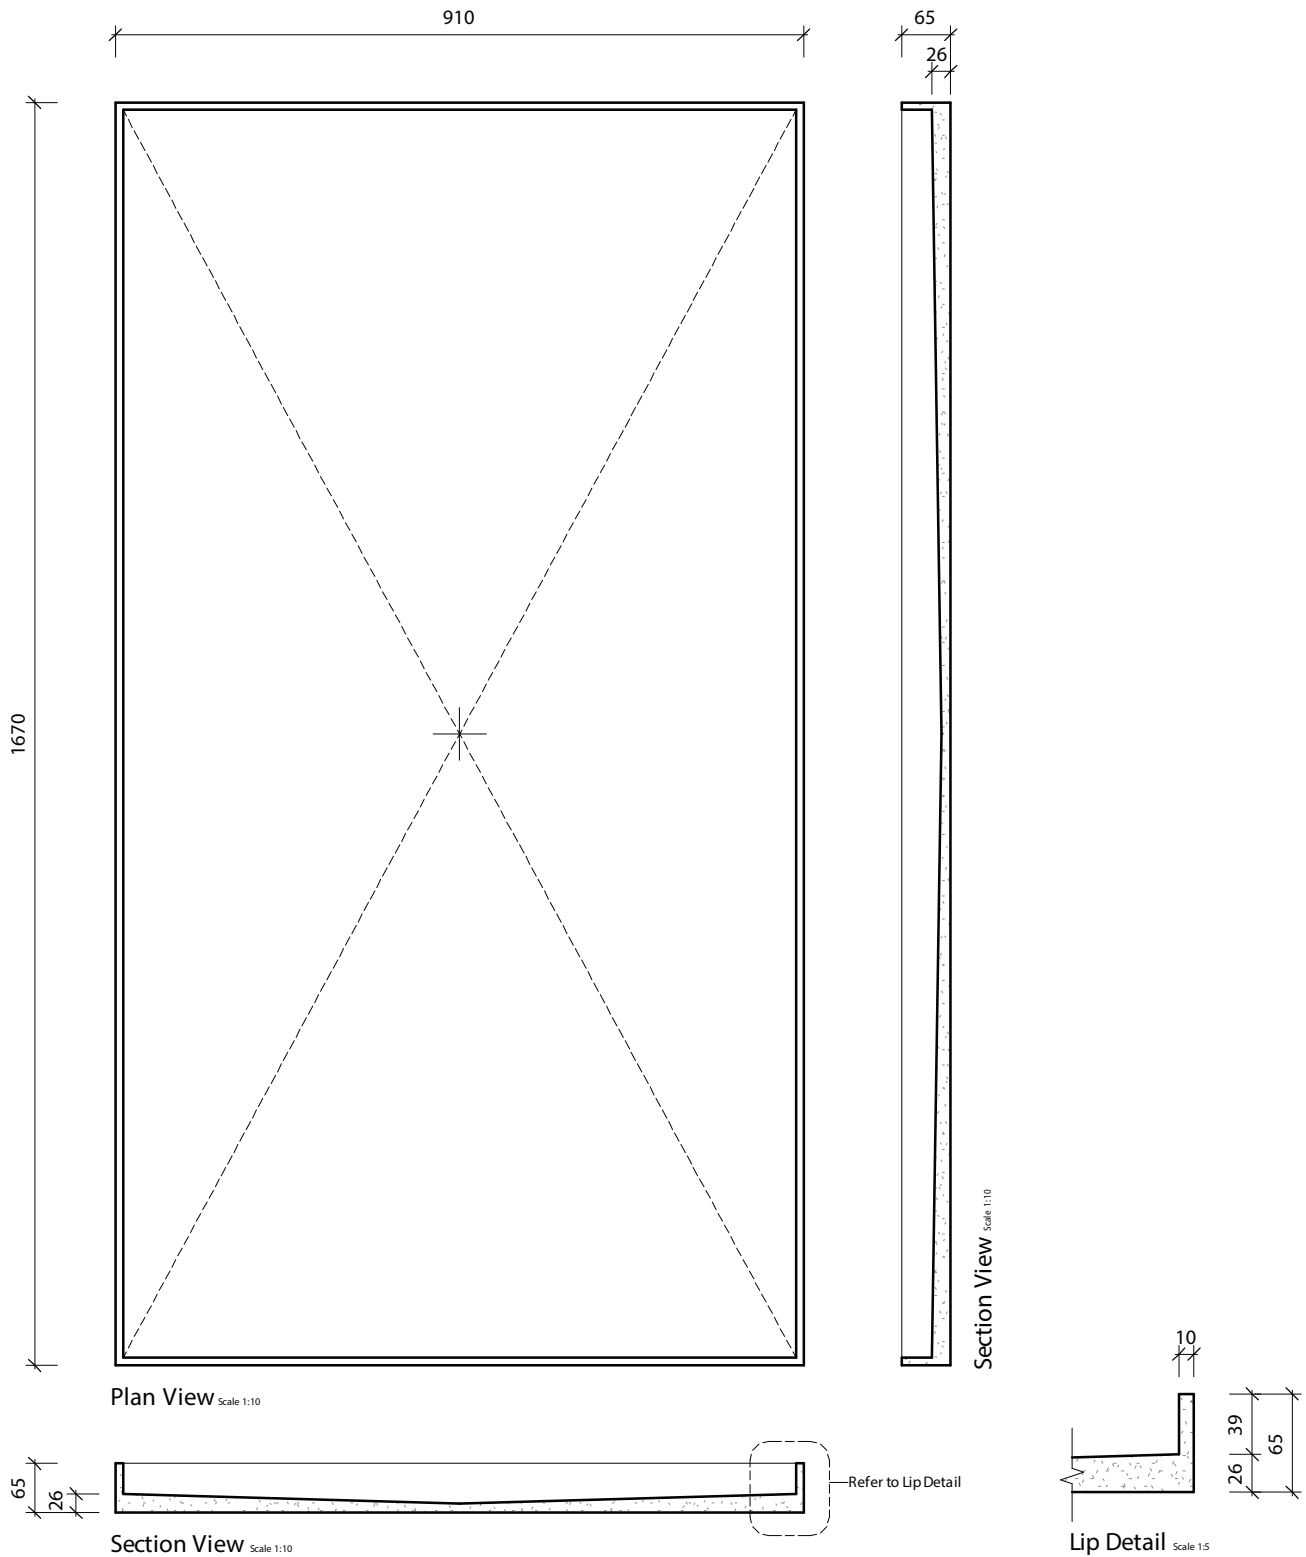

- AS 3740-2010 and AS 3588-1996 compliant
- Manufactured with the recommended ratio of fall within a shower area (between 1:60 and 1:80)
- Shower base dimensions may vary by +/- 5%
- Tile, vinyl or lay the flooring of your choice directly onto shower base
- Integrated waste outlet (Puddle Flange, Tile In Grate, Vinyl Waste or Channel Grate)
- Easy to trim lip
- Easy to re-size shower base

